



RUN PVC DRAINAGE PIPE FROM SINK TO EXISTING HOLE @ REAR of BUS

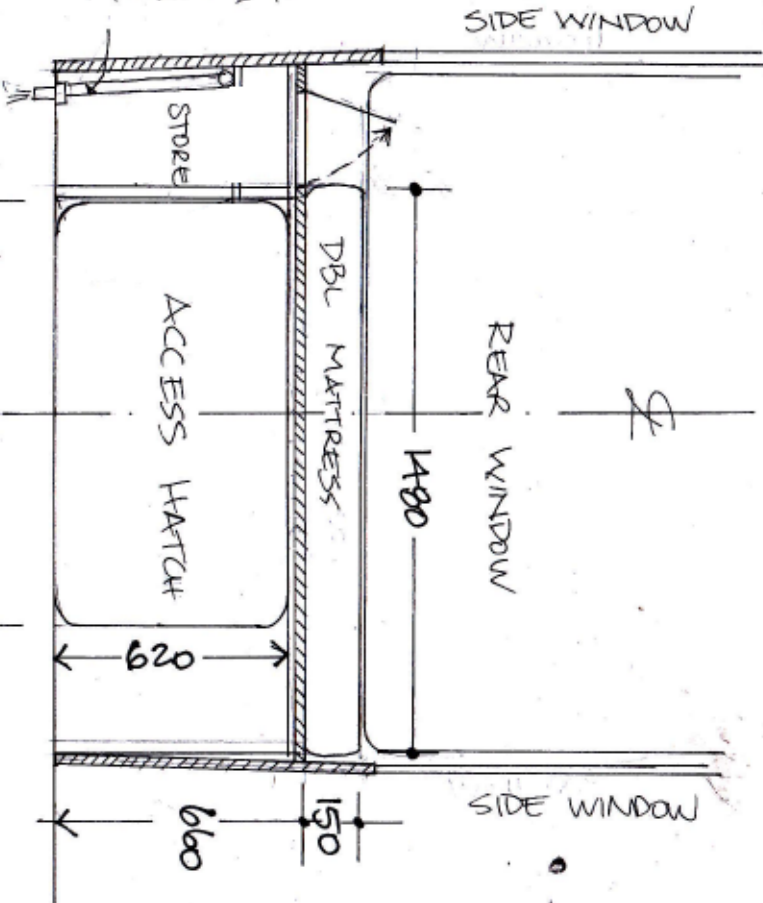

GUIDE ONLY
CONFIRM ALL
MEASUREMENTS
ON SITE

ELEVATION AT REAR

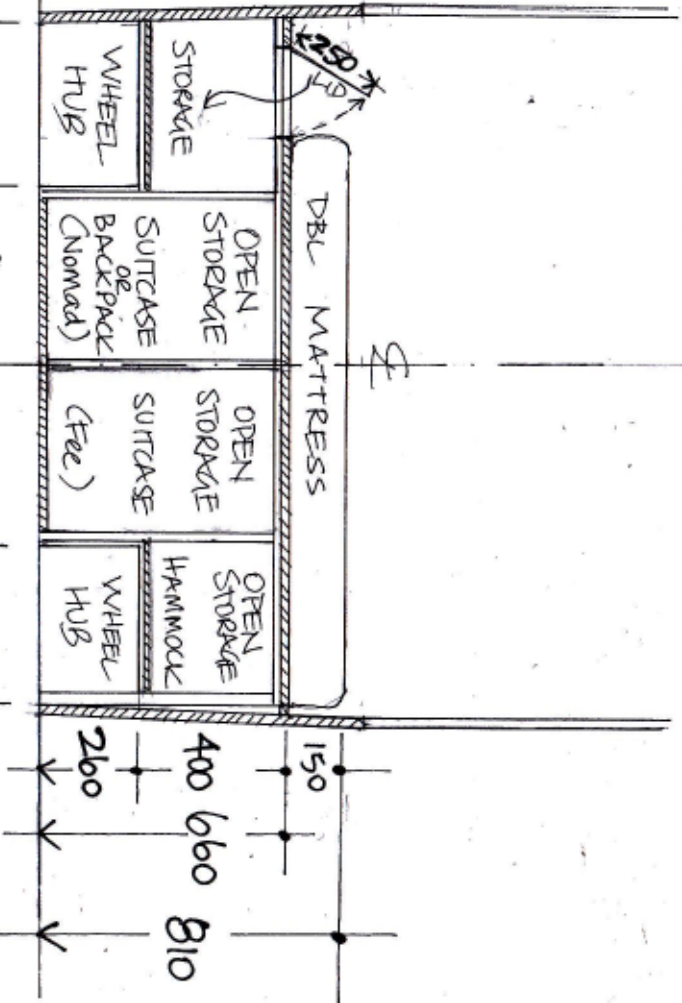

ELEVATION AT FOOT of BED

HOME JAMES...
Fee's BUS
Scale: 1:20
Drawn: K. Sproul