


GUIDE ONLY -
CONFIRM ALL MEASUREMENTS
ON SITE

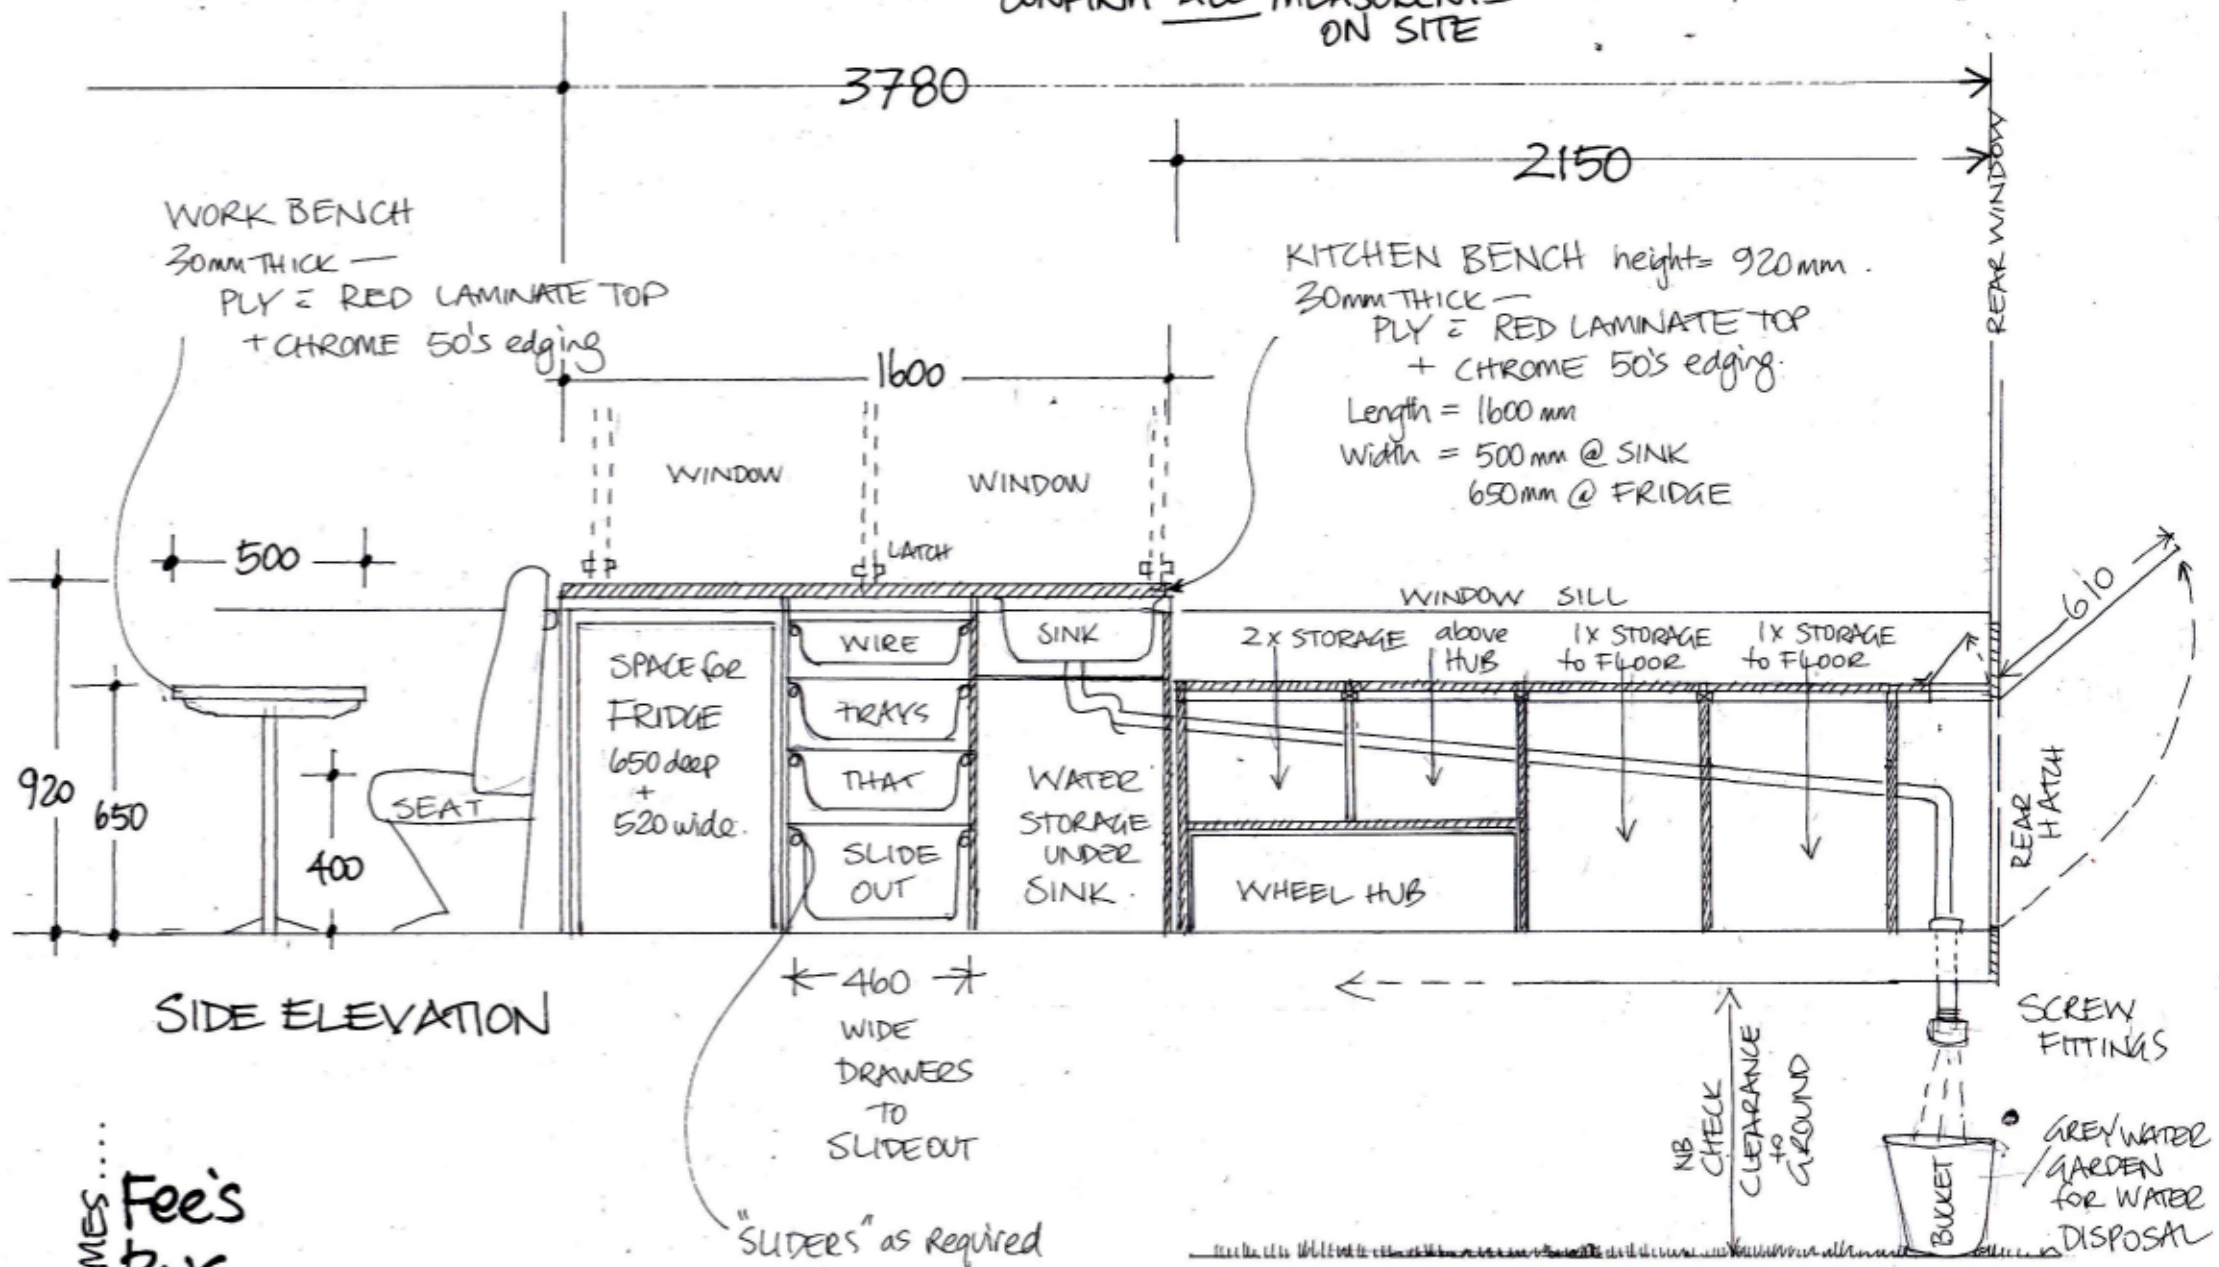

SIDE ELEVATION

HOMEJAMES...
Fee's BUS
Scale: 1:20

Drawn:
K. SPROUL